




3FR下前

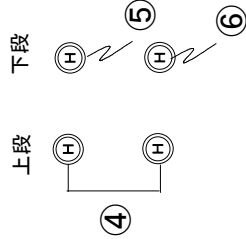


2FR下前

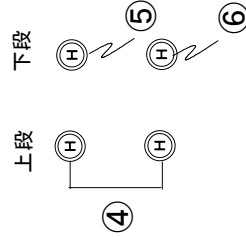

3FR上前

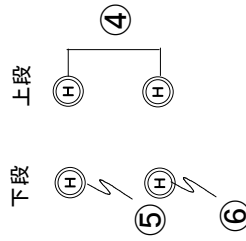

2FR上前

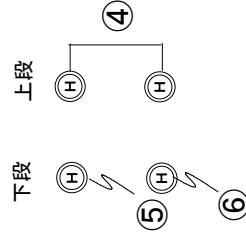

舞台側

HIVEX HARD 1KW


HIVEX HARD 1KW

CSQ 1KW


CSQ 1KW

客席側


3FR下奥

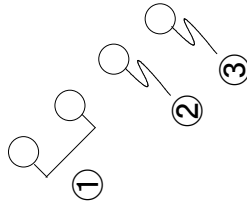


2FR下奥

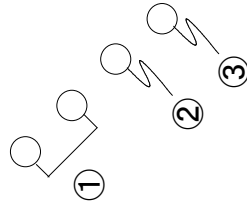

2FR上奥

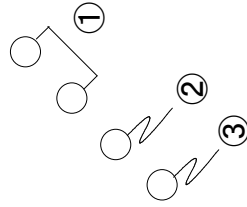


3FR上奥

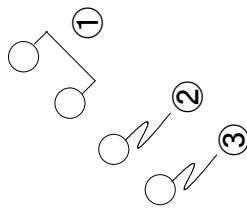

6台5色 : 3・7・15/4・8・16/5・13・17/6・14・18/2・9・12・19

1CL

CSQ1Kw x 30
MSC-810 1Kw x 2
1kwn x 2

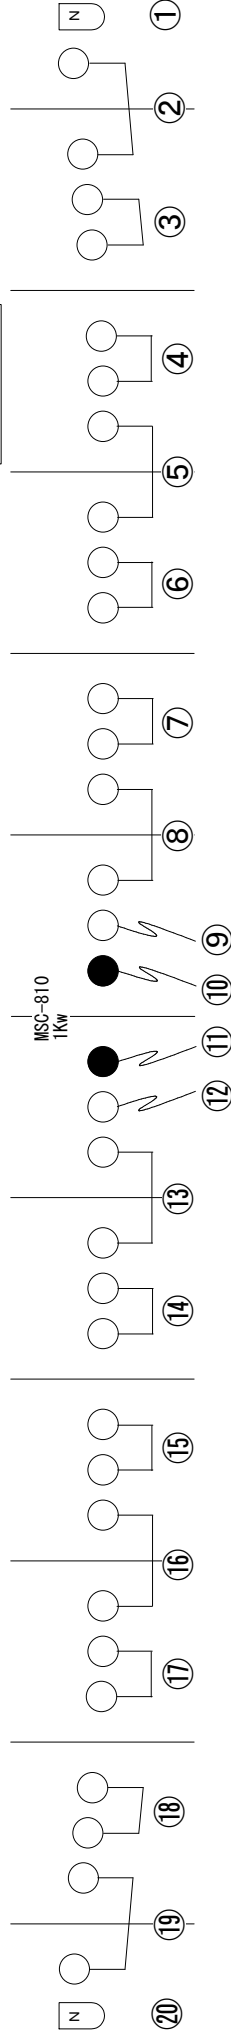

MSC-810
1.5Kw

MSC-810
1.5Kw



Center PinSpot
1kw Xenon



2CL

MSC-810 1.5Kw x 8

TITLE

FR CL-覧表

PLACE

野々市市文化会館フォール大ホール

DATE

SCALE

1/75 (A4)

Ver

160225

総合舞台美術工務 株式会社 金沢舞台

〒920-0348
石川県金沢市松樹丁目135-1

TEL 076-266-0246
FAX 076-266-0237